



Piso 0

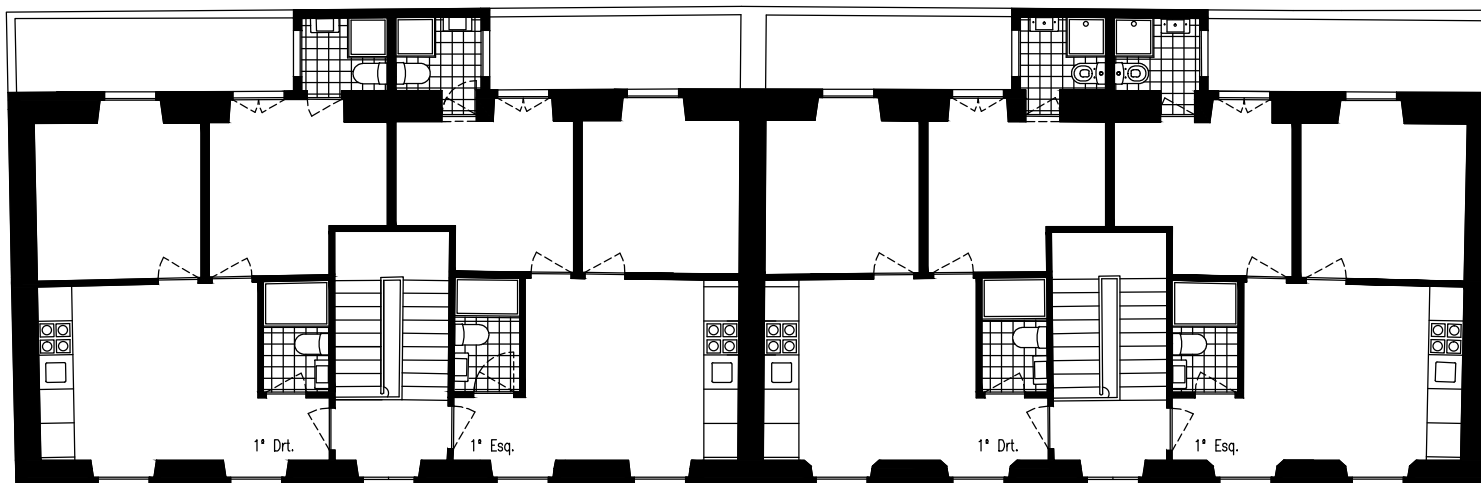

Piso 1

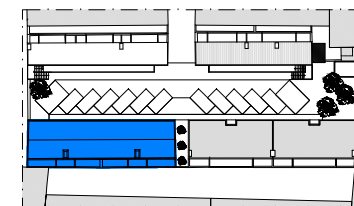

Edificio D/E

